



ATTACHMENT A


Wallace Lakes Estates Entry Gate Proposal

Sheet Index:

- 1. Cover Page
- 2. Plan View
- 3. Details

Vicinity Map

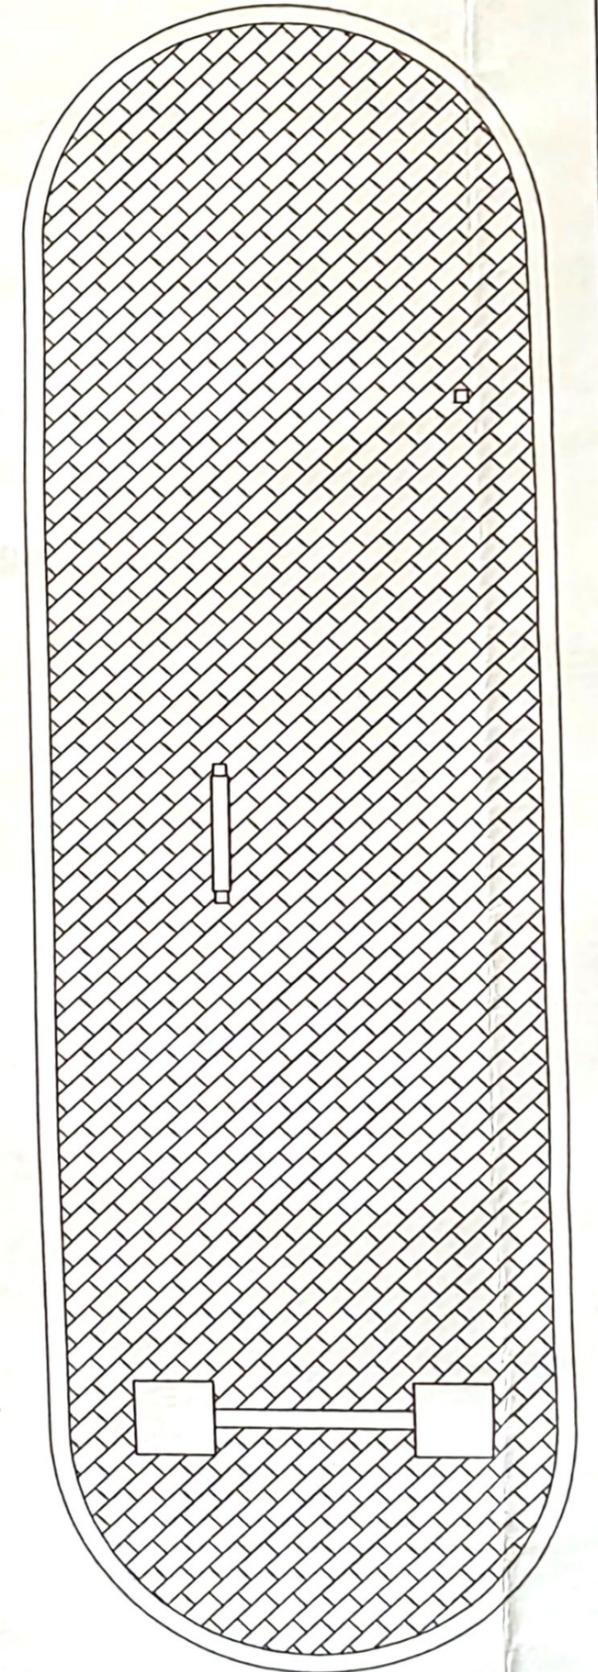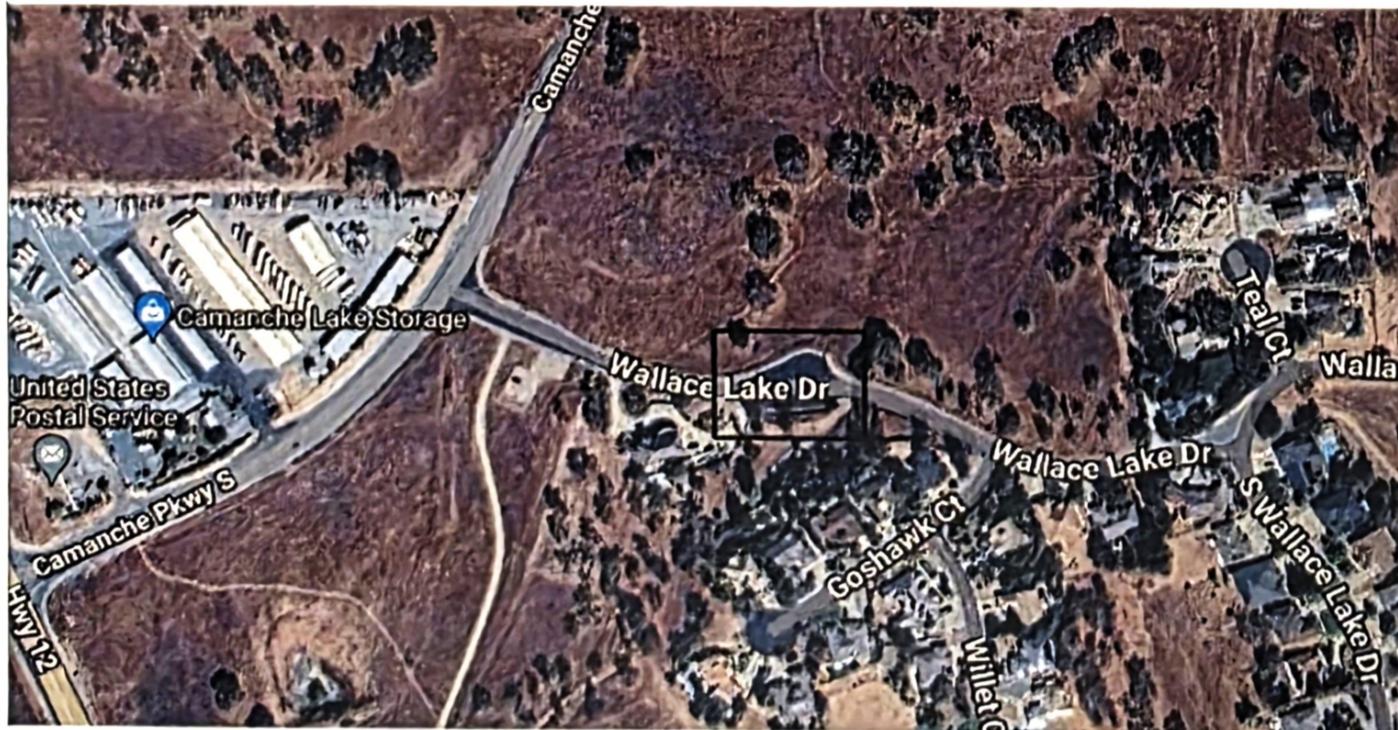

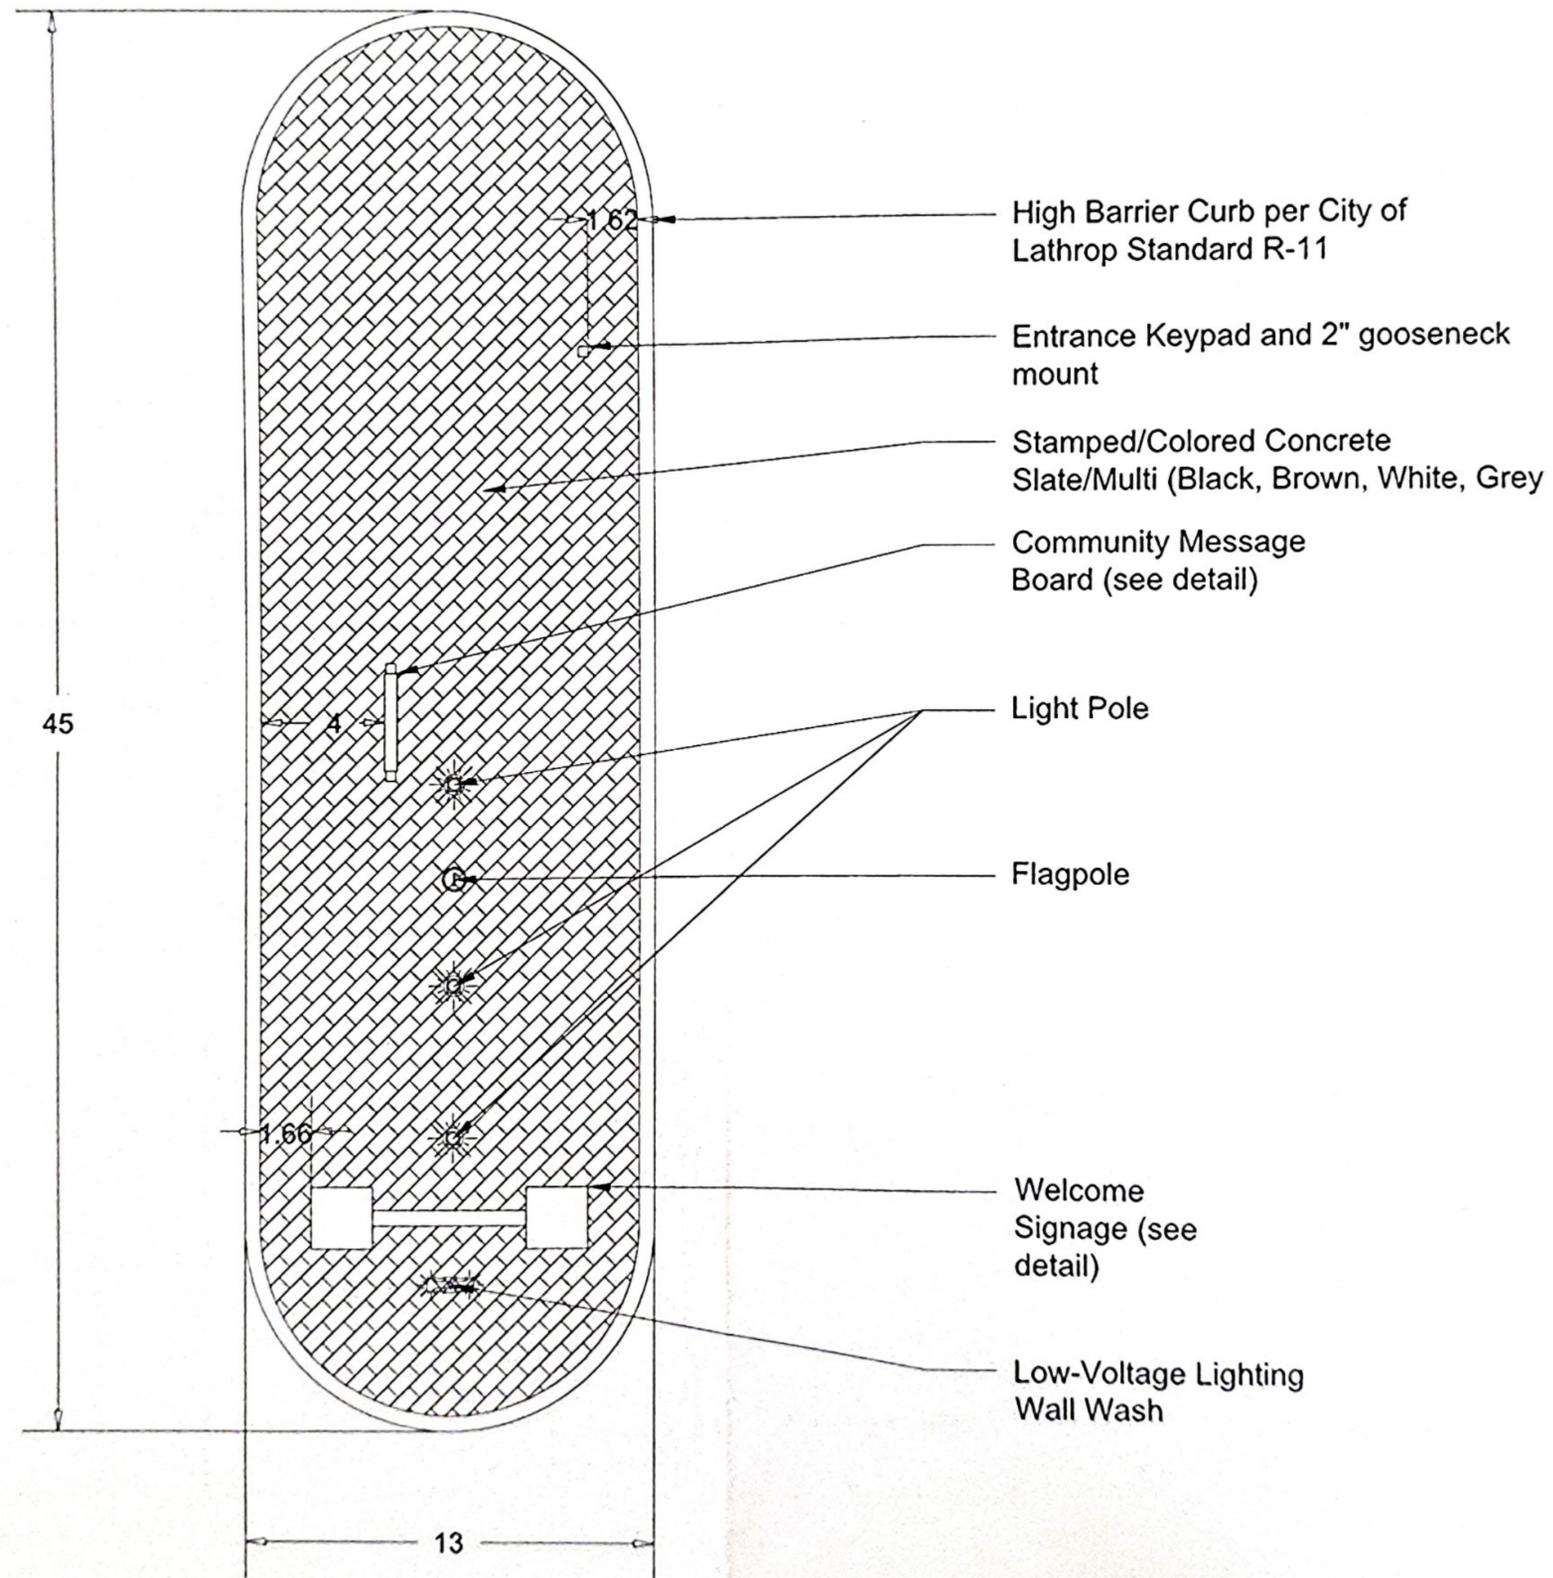

Designed by:
KR

Drawn By:
TM

Checked by:
KR

Project:
Wallace Lakes Estates Entry Gate

Owner:
Wallace Community Services District

Site Address:
Wallace Lakes Dr at Main Gate

Sheet Name:
Layout

Revision:
1.1


Sheet #:
#2 of 3

Scale:
NTS

Job #:
24-01

Date:
3.19.25


Community Message Board

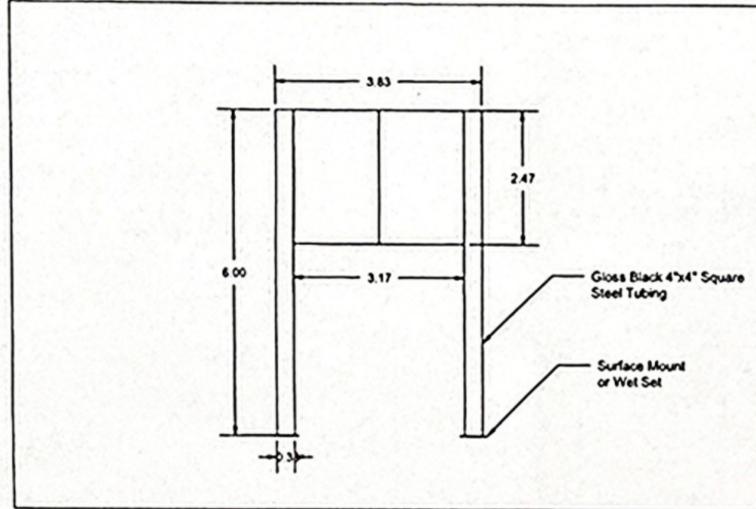

Notes:

1. Image is representative, dimensions approximate. Final product installed per approved submittal.
2. Message board sign to be single sided, with a cork or other pinnable surface secured by a locking clear front panel.
3. Sign to be mounted permanently in concrete according to manufacturers specifications.


Keypad Mount

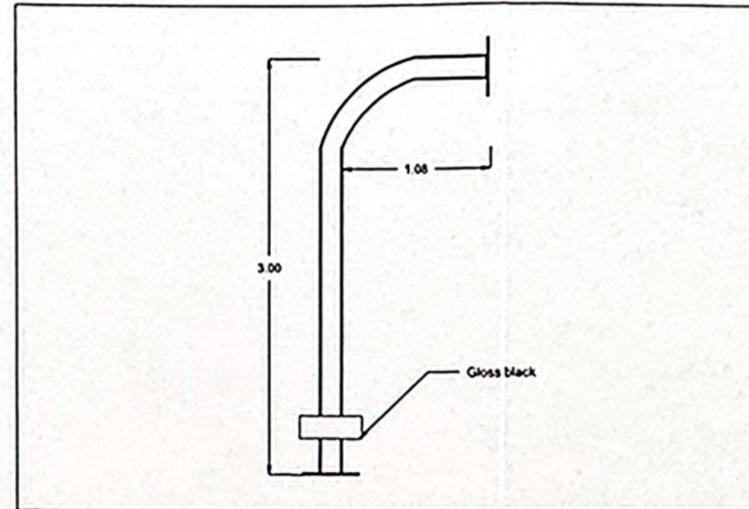

Notes:

1. Image is representative, final product by approved submittal
2. 36" x 13" gooseneck mount constructed of tubular steel, painted or powdercoated black.
3. Weatherproof keypad panel to be mounted and wired by others.


Curb Detail

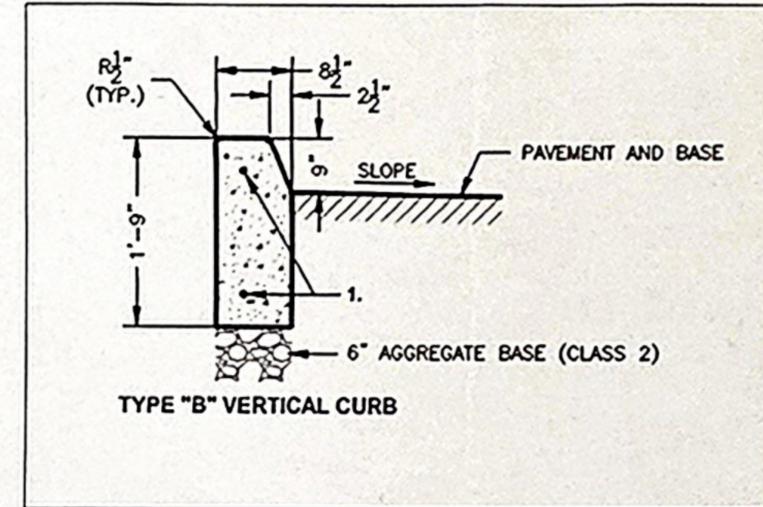

Notes:

1. City of Lathrop R-11
2. 3000psi 3/4" concrete


Welcome Signage Front Elevation

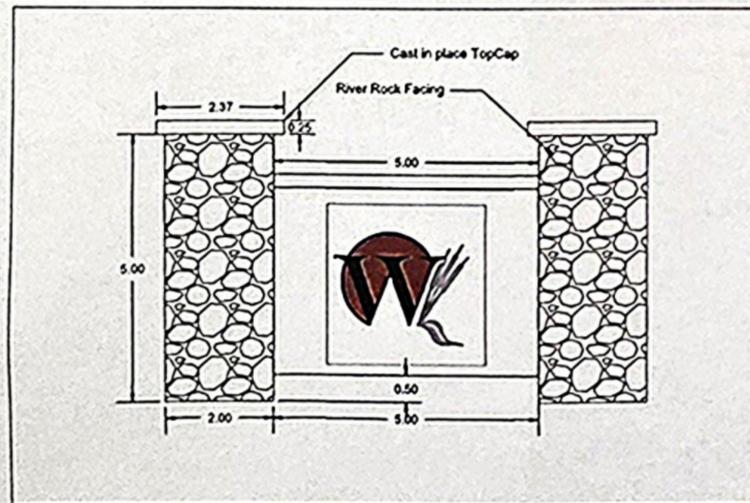

Notes:

1. CMU block pilaster with decorative column surround.
2. Wallace estates logo to be laser cut and powder coated steel.

Side Elevation/Footing Detail

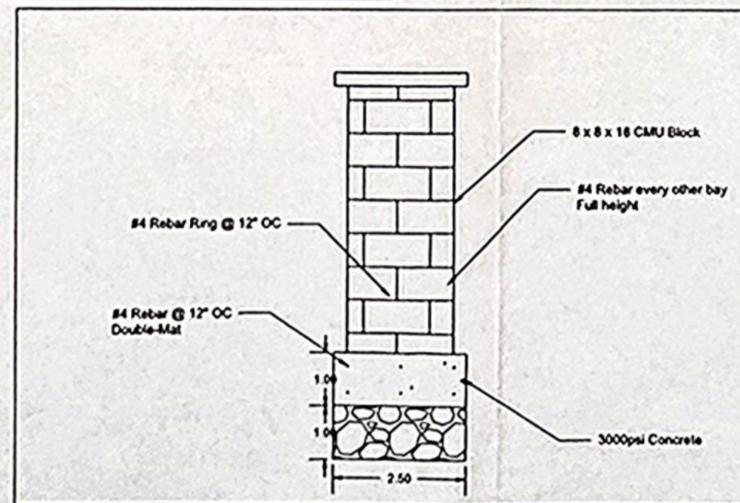

Designed by:
KR

Drawn By:
TM

Checked by:
KR

Project:
Wallace Lakes Estates Entry Gate

Owner:
Wallace Community Services District

Site Address:
Wallace Lakes Dr at Main Gate

Sheet Name:
Layout

Revision:
1.1

Sheet #:
#3 of 3

Scale:
NTS

Job #:
24-01

Date:
3.19.25